



'D'	KITCHEN EXTENSION RE-DESIGNED, FFL SOUTH WINDOW REVERTED TO EXTG POSITION	26-11-21
REV	COMMENTS	DATE

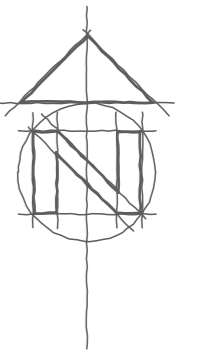

1:100 scale Bar
 This Drawing has been produced for printing onto A3 size paper,

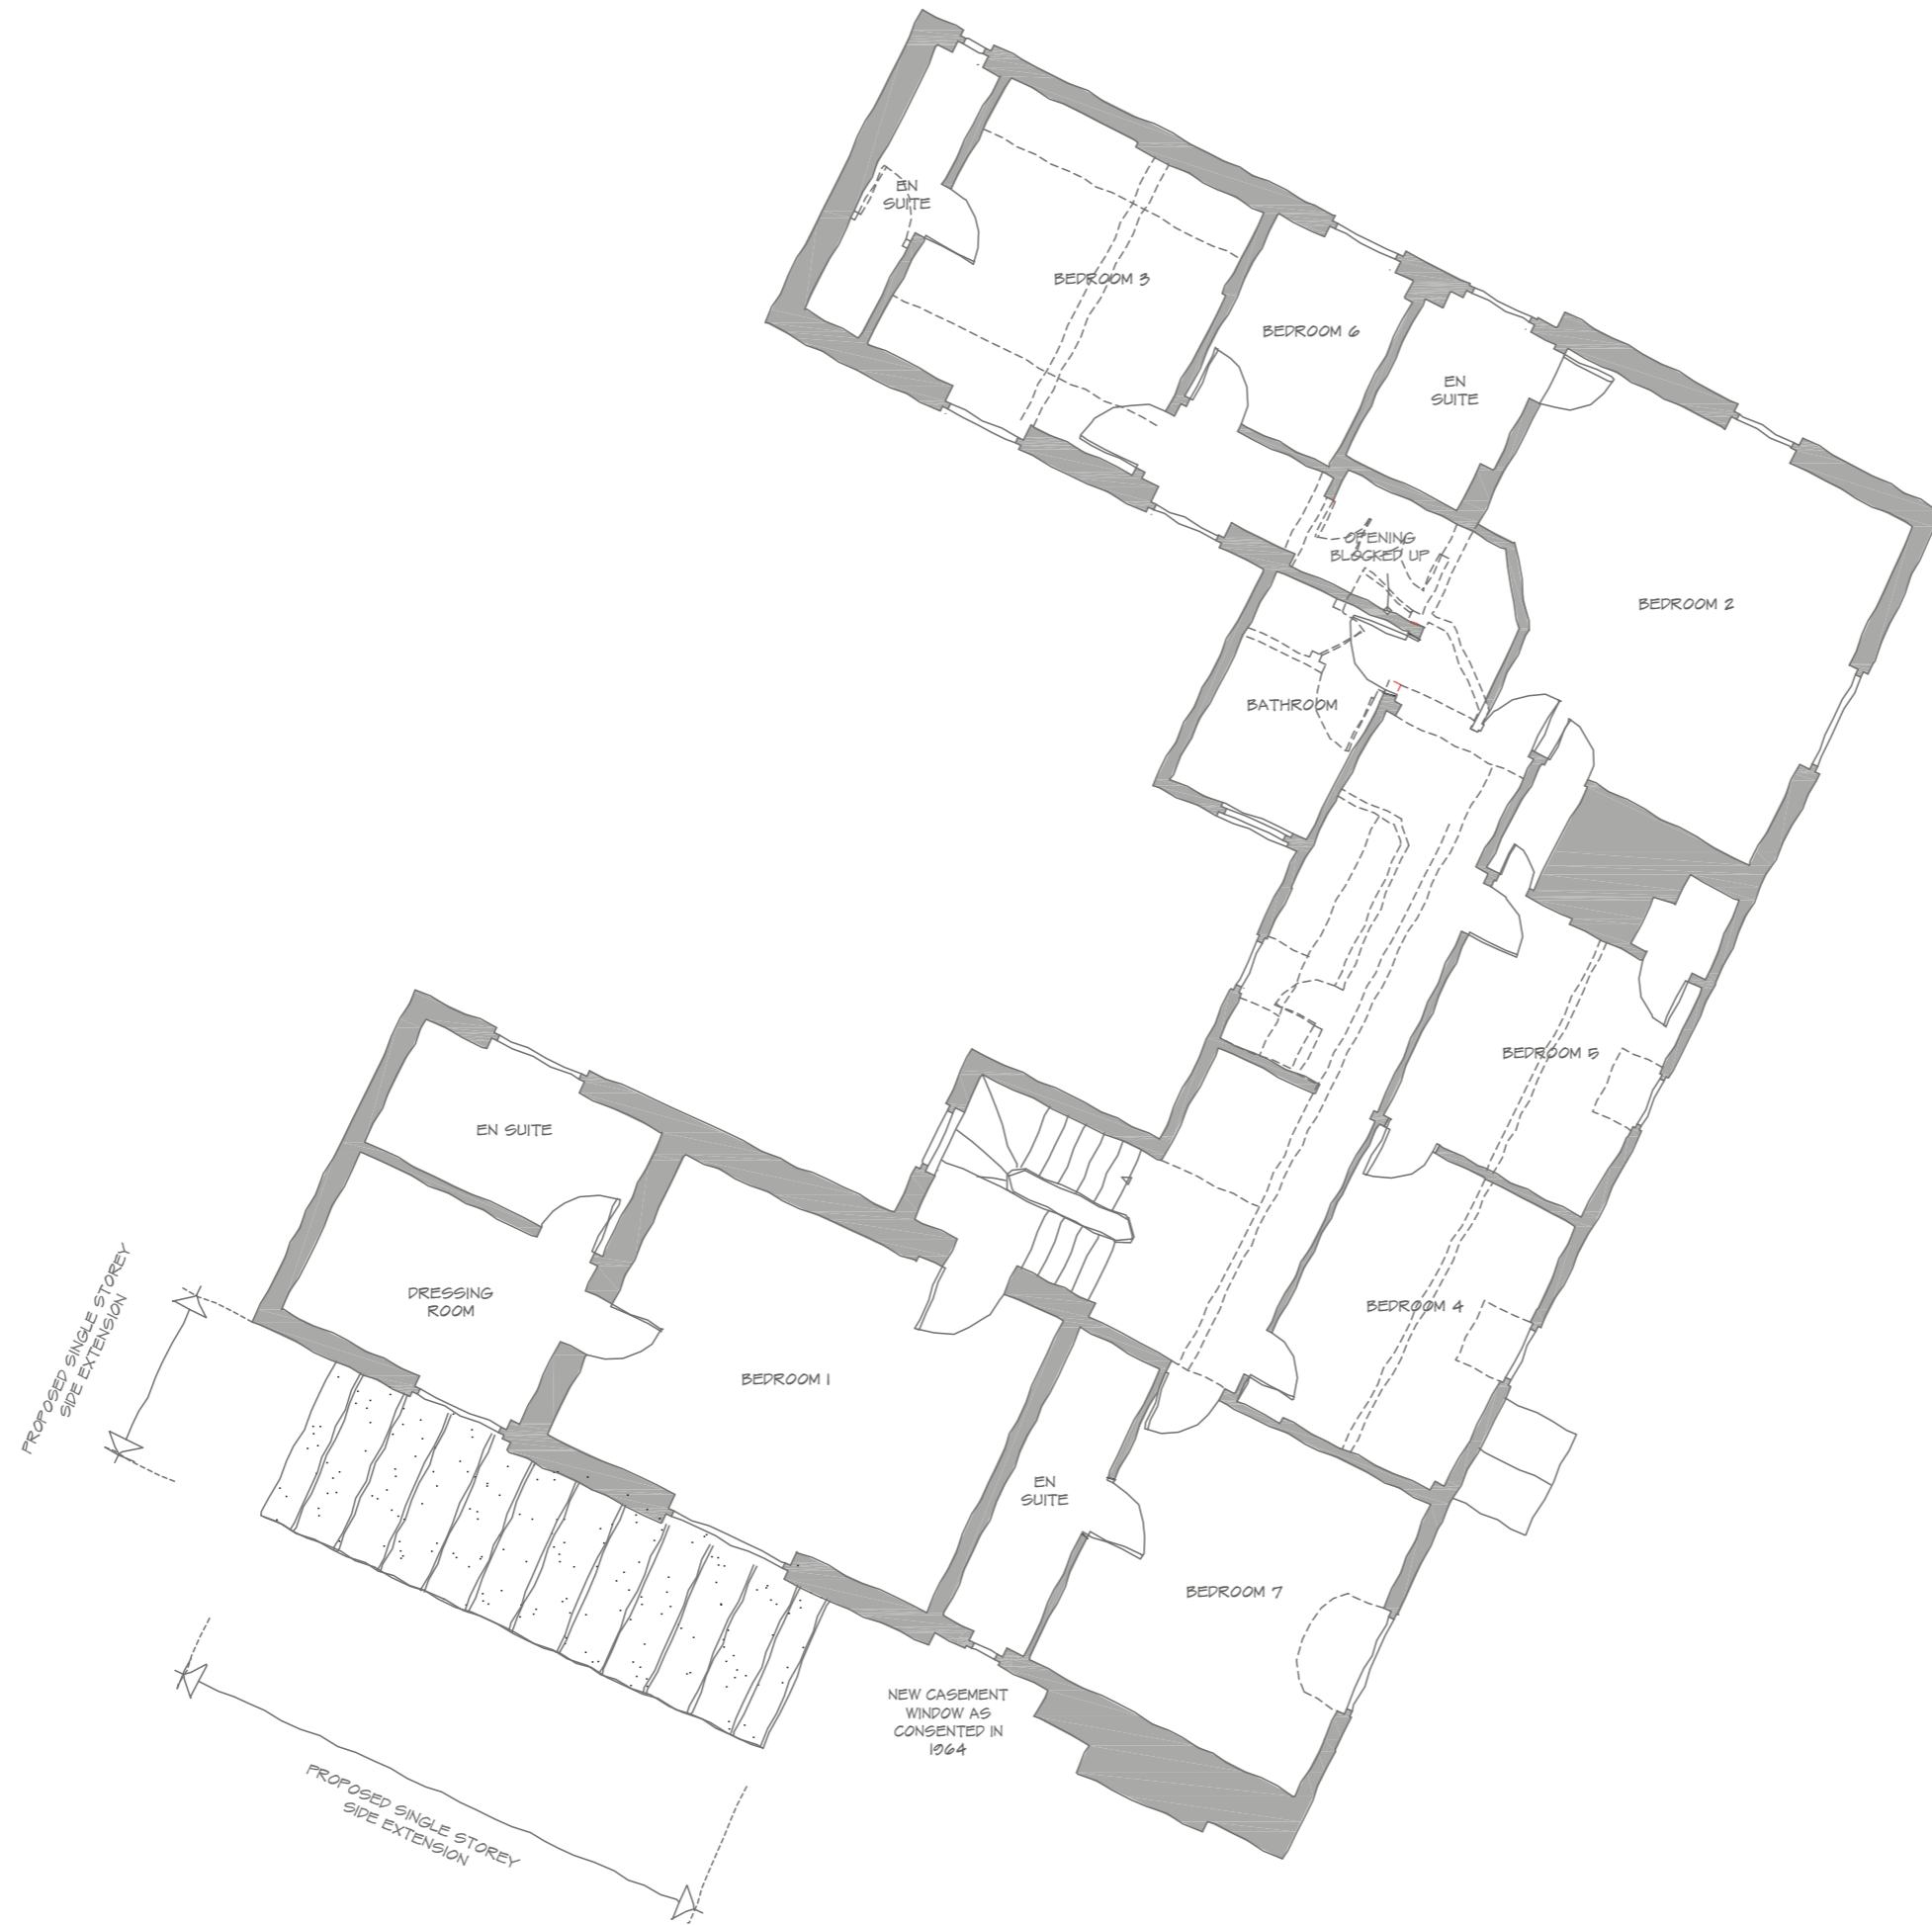

STL SHAUN-TANNER
 ARCHITECTURE & PLANNING
 www.stlarchitecture.co.uk studio@stlarchitecture.co.uk 0118 989 0808

CLIENT Mr & Mrs T. Paton-Smith
PROJECT Westridge House, Westridge Green,
 Streatley, Reading, RG8 9RJ.

DRAWING Proposed First Floor Plan

STATUS planning **DATE** Jan2021

SCALE 1:100 @ A3 **DRAWN** dna **CHECKED** NO 3721/202 **REV** D

THIS DRAWING MUST BE USED ONLY FOR PLANNING PURPOSES. ALL DIMENSIONS ARE TO BE VERIFIED PRIOR TO SETTING OUT, COMMENCING WORK OR PRODUCTION OF FABRICATION DRAWINGS. REPORT ANY DISCREPANCIES TO THE SUPERVISING OFFICER IMMEDIATELY. ©

FIRST FLOOR PLAN