


NORTH ELEVATION (SECTIONAL)



NORTH ELEVATION

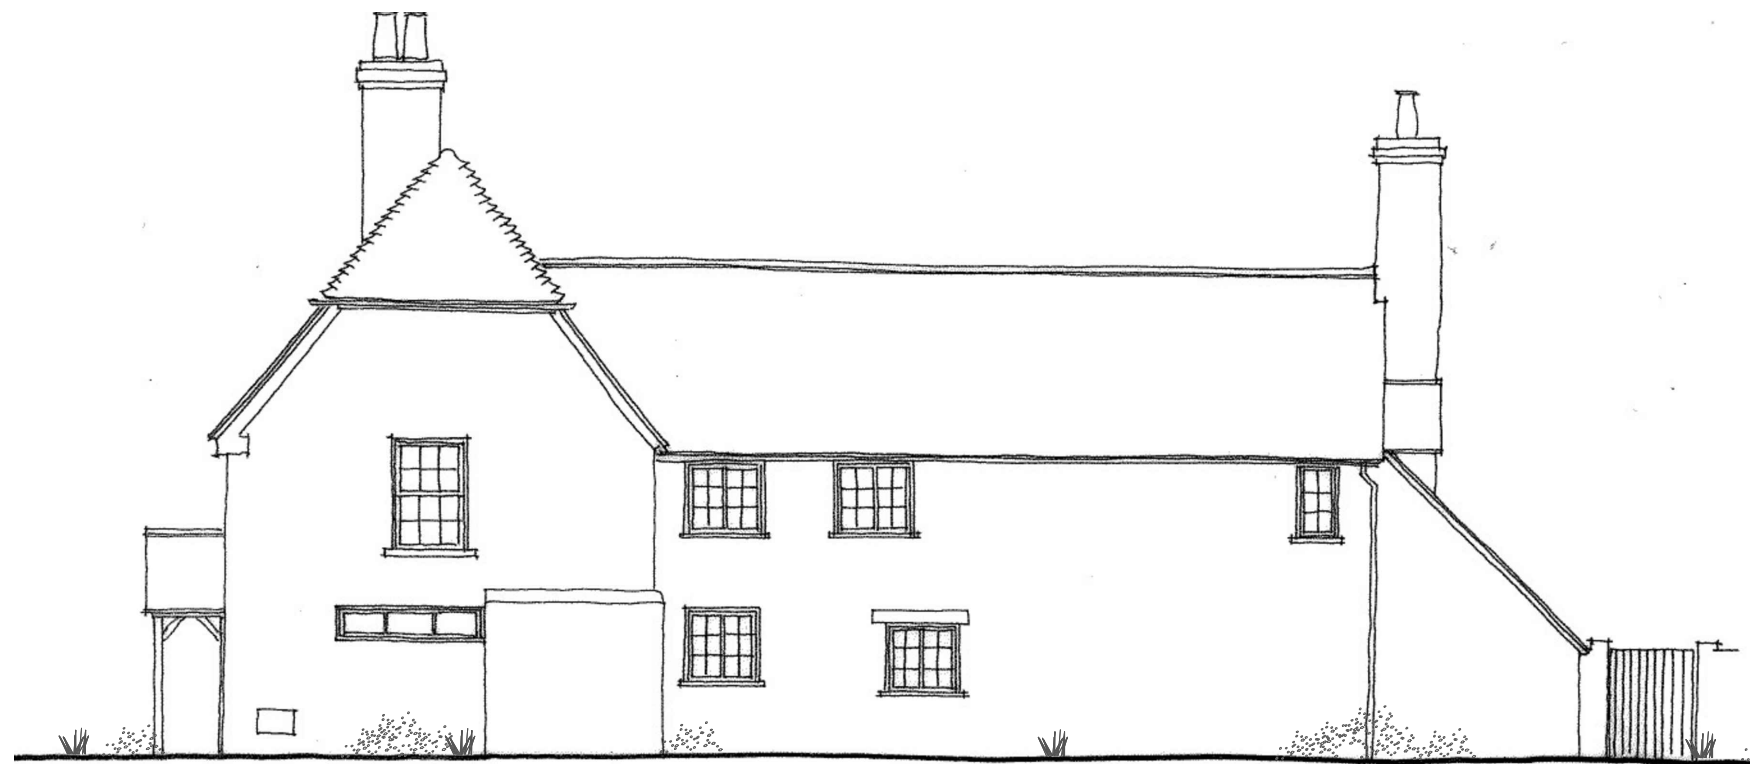

WEST ELEVATION

REV	COMMENTS	DATE
'D'	KITCHEN EXTENSION RE-DESIGNED	26-11-21

1:100 scale Bar  
This Drawing has been produced for printing onto A3 size paper,



**stl** **SHAUN TANNER**  
ARCHITECTURE & PLANNING  
www.stlarchitecture.co.uk studio@stlarchitecture.co.uk 0118 989 0808

**CLIENT** Mr & Mrs T. Paton-Smith

**PROJECT** Westridge House, Westridge Green,  
Streatley, Reading, RG8 9RJ.

**DRAWING** Proposed Elevations 1of2

**STATUS** planning **DATE** Jan2021

**SCALE** 1:100 @ A3 **DRAWN** dna **CHECKED** NO 3721/204 **REV** D

THIS DRAWING MUST NOT BE SCALED UNLESS ISSUED FOR PLANNING PURPOSES. ALL DIMENSIONS ARE TO BE VERIFIED PRIOR TO SETTING OUT, COMMENCING WORK, OR PRODUCTION OF FABRICATION DRAWINGS. REPORT ANY DISCREPANCIES TO THE SUPERVISING OFFICER IMMEDIATELY. ©