



'D'	KITCHEN EXTENSION RE-DESIGNED	26-11-21
REV	COMMENTS	DATE

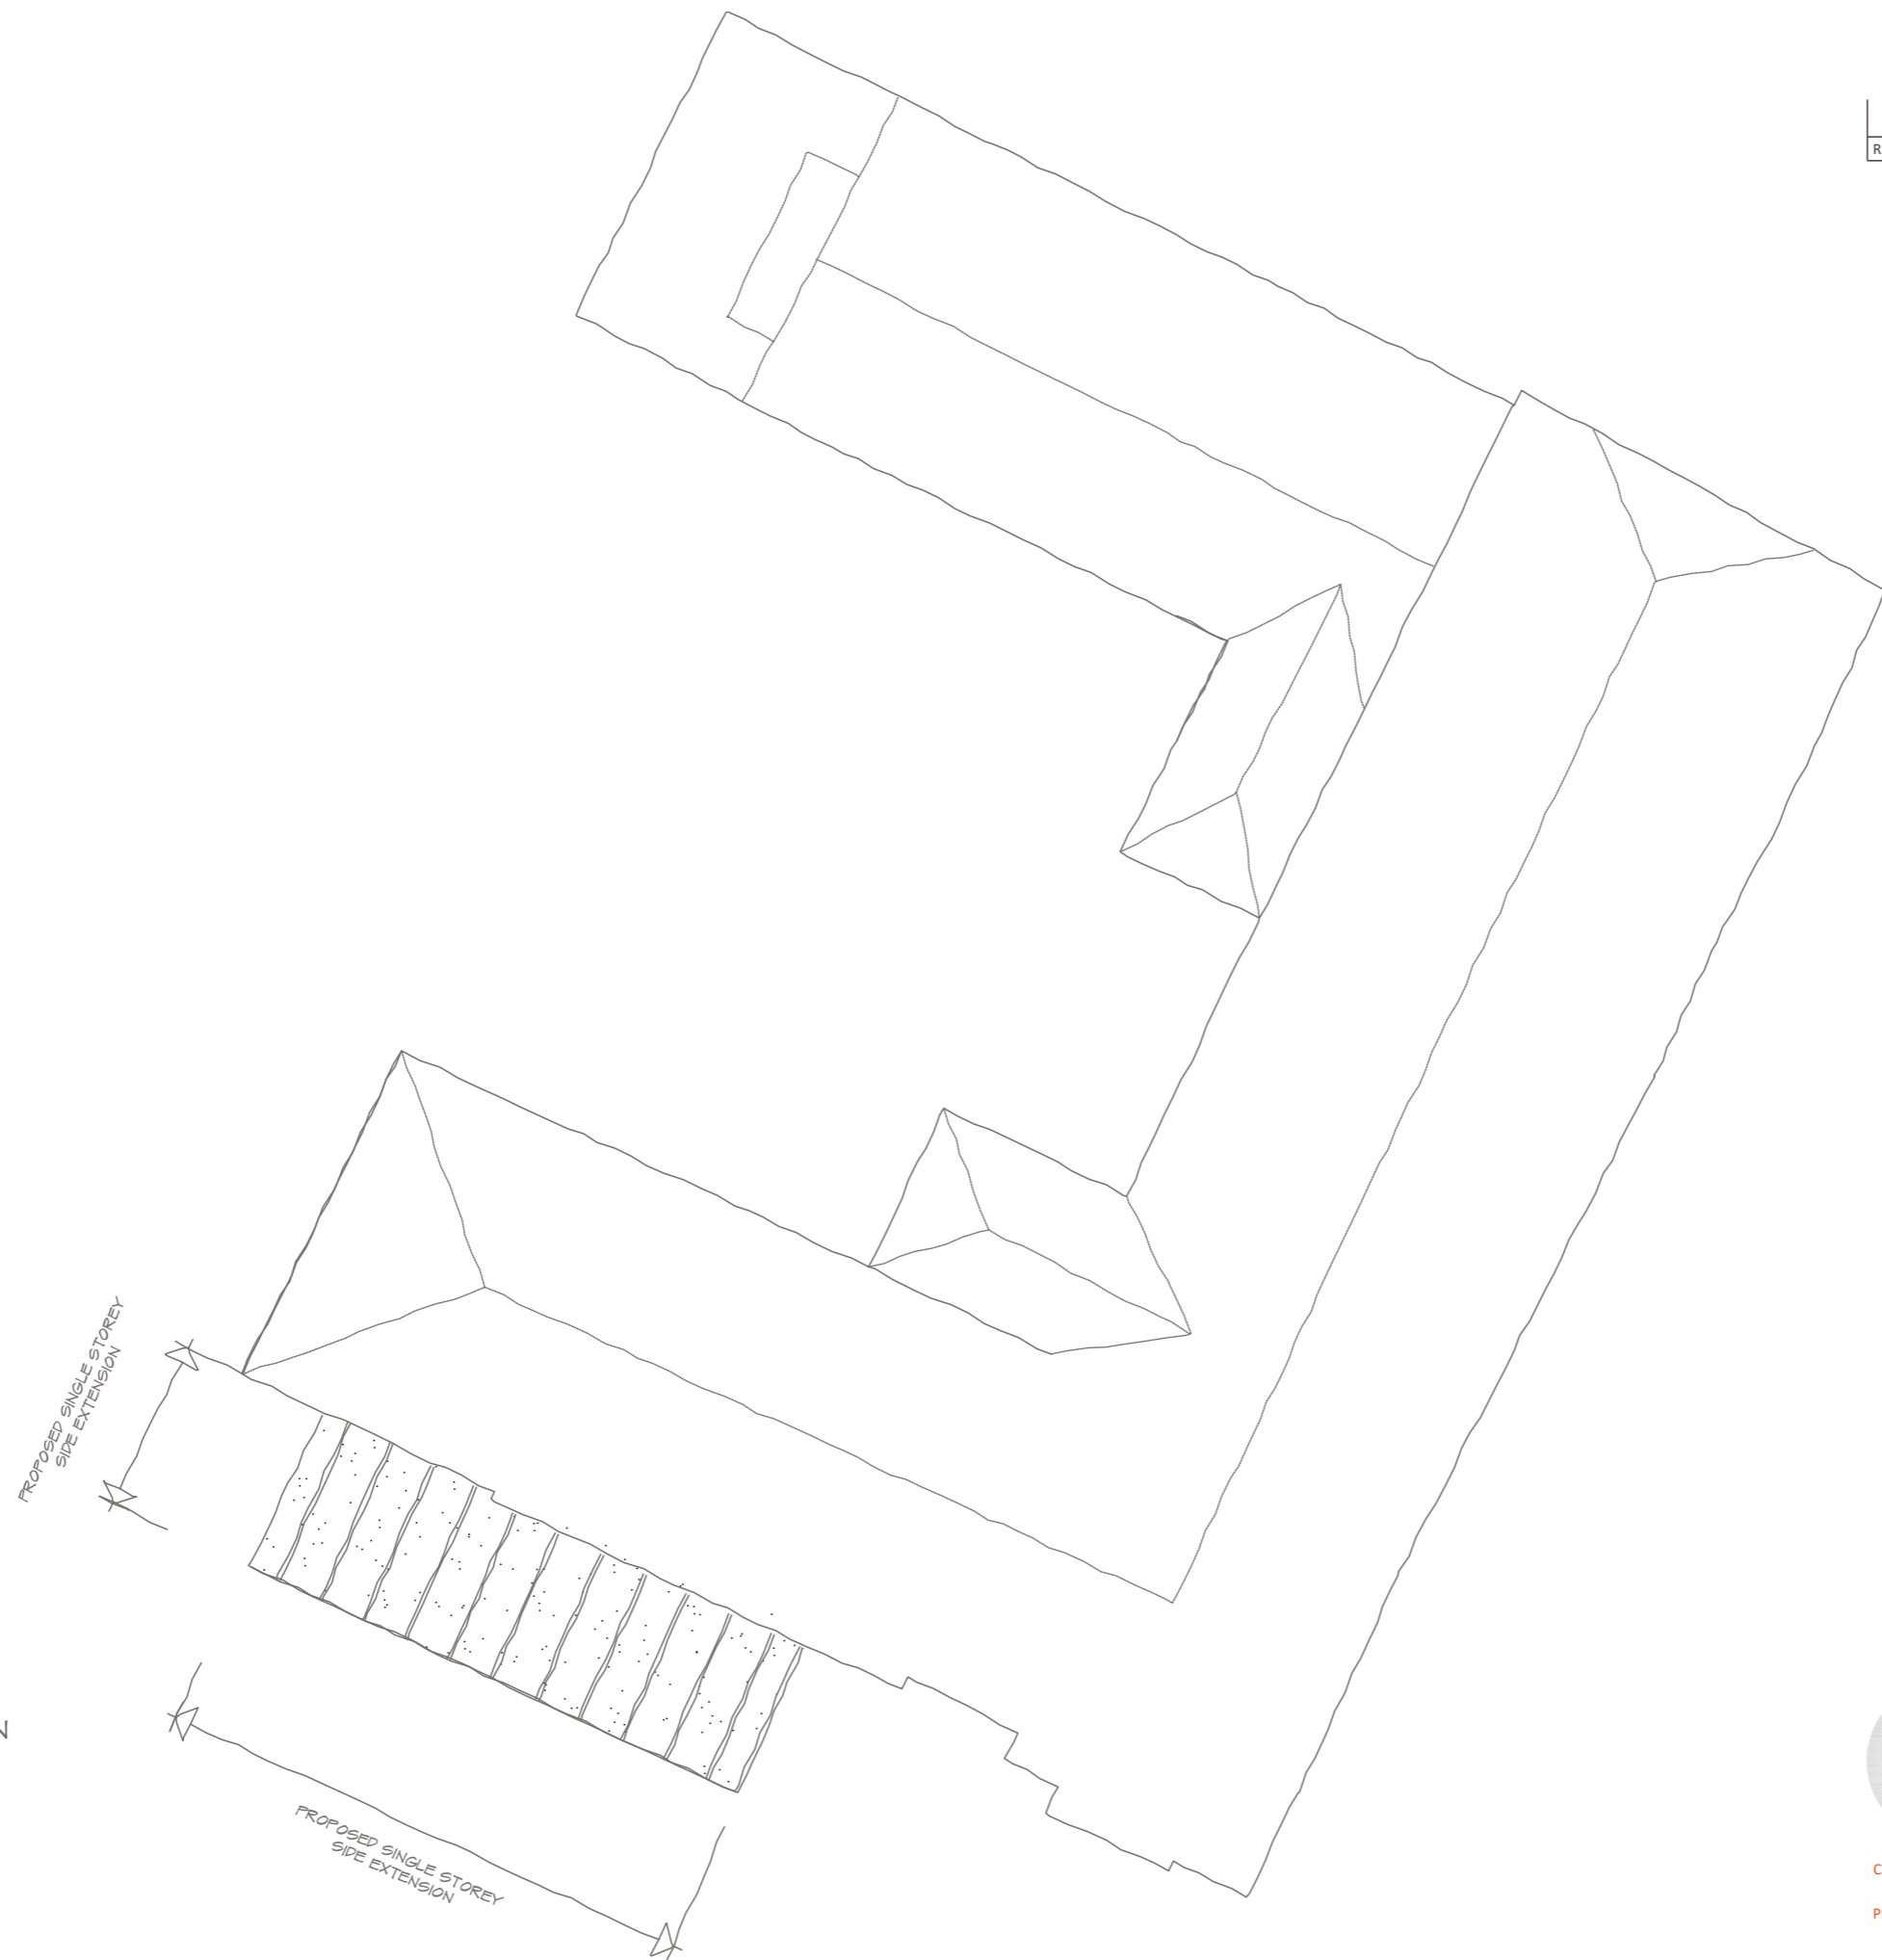

ROOF PLAN

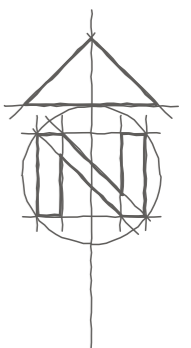

1:100 scale Bar
 This Drawing has been produced for printing onto A3 size paper,
 0m 1m 2m 4m 8m
 0.5m

stl **SHAUN·TANNER**
 ARCHITECTURE & PLANNING
 www.stlarchitecture.co.uk studio@stlarchitecture.co.uk 0118 989 0808

CLIENT Mr & Mrs T. Paton-Smith
PROJECT Westridge House, Westridge Green,
 Streatley, Reading, RG8 9RJ.

DRAWING Proposed Roof Plan

STATUS **planning** **DATE** Jan2021
SCALE 1:100 @ A3 **DRAWN** dna **CHECKED** **NO** 3721/203 **REV** C

THIS DRAWING MUST NOT BE SCALED UNLESS ISSUED FOR PLANNING PURPOSES. ALL DIMENSIONS ARE TO BE VERIFIED PRIOR TO SETTING OUT, COMMENCING WORK, OR PRODUCTION OF FABRICATION DRAWINGS. REPORT ANY DISCREPANCIES TO THE SUPERVISING OFFICER IMMEDIATELY. ©