



NEW DOOR OPENINGS FORMED FROM EXISTING WINDOW OPENINGS.

SOUTH ELEVATION (SECTIONAL)



CODE 5 TRADITIONAL LEAD ROOFING
LIME RENDER FINISH TO EXTENSION

NEW 975 x 585 SHOWER ROOM CASEMENT WINDOW (PREVIOUSLY CONSENTED IN 1964)

KITCHEN EXTENSION
NEW 870 x 485 PANTRY WINDOW

SOUTH ELEVATION




PROVIDE LEAD COVERED PLINTH BLOCKS TO EXISTING PORCH POSTS.

EAST ELEVATION

'D'	KITCHEN EXTENSION RE-DESIGNED, FFL SOUTH WINDOW REVERTED TO EXTG POSITION	26-11-21
REV	COMMENTS	DATE

1:100 scale Bar
This Drawing has been produced for printing onto A3 size paper,

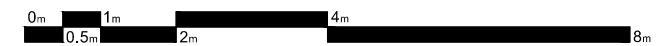

stl **SHAUN TANNER**
ARCHITECTURE & PLANNING
www.stlarchitecture.co.uk studio@stlarchitecture.co.uk 0118 989 0808

CLIENT Mr & Mrs T. Paton-Smith
PROJECT Westridge House, Westridge Green, Streatley, Reading, RG8 9RJ.

DRAWING Proposed Elevations 2of2

STATUS **planning** DATE Jan2021
SCALE 1:100 @ A3 DRAWN dna CHECKED NO 3721/205 REV C

THIS DRAWING MUST NOT BE SCALED UNLESS ISSUED FOR PLANNING PURPOSES. ALL DIMENSIONS ARE TO BE VERIFIED PRIOR TO SETTING OUT, COMMENCING WORK, OR PRODUCTION OF FABRICATION DRAWINGS. REPORT ANY DISCREPANCIES TO THE SUPERVISING OFFICER IMMEDIATELY. ©