



Plan View

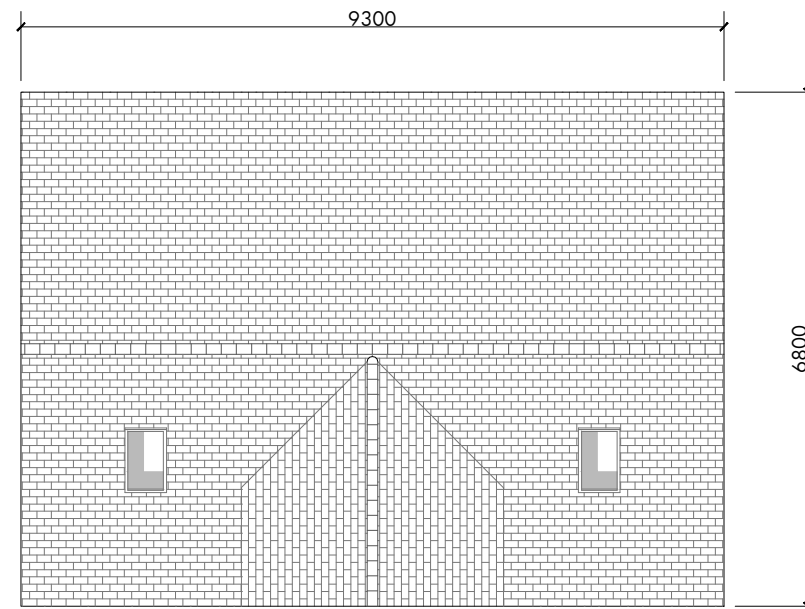


Roof Plan

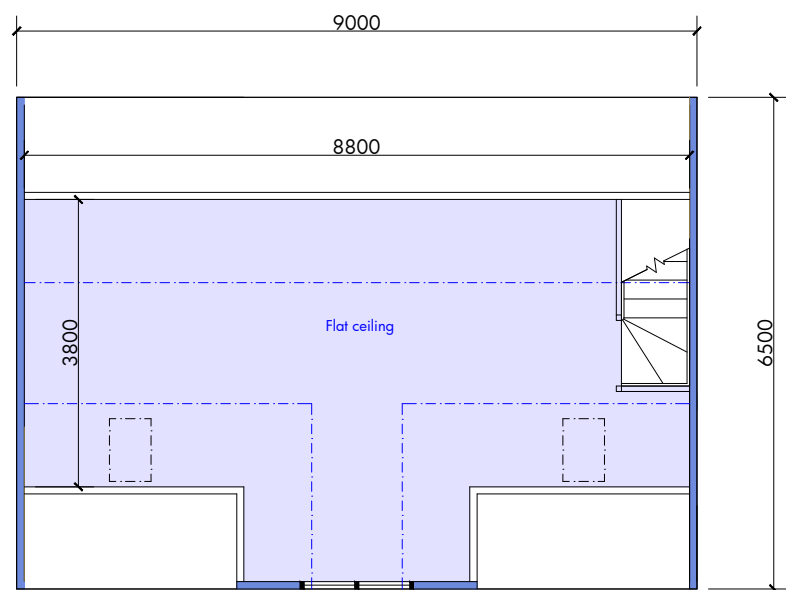

1st Floor Plan

■ = Approximate Usable Area

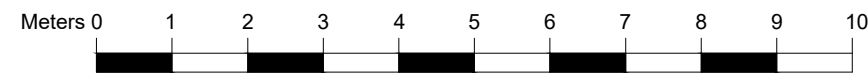

SCALE 1:100

- = A DOUBLE COURSE OF BRICKS LAID LEVEL
- = POSITION OF DOWNPIPES

SPECIFICATIONS:

Roof:
 Clay tiles @45 degree
 Black guttering to all roof slopes
Walls:
 External walls clad in Cedar featheredge boarding
Oak Structure:
 Oak beams on Oak posts with staddle stones with curved corner braces



Ascot Timber Buildings LTD
 Bensons Yard, Iron Hill Farm,
 Liphook, Hampshire, GU30 7LP
 ☎: 01428 653107 / 654334
 ✉: sales@ascot-timber.co.uk
 🌐: www.ascot-timber.co.uk

CLIENT:

Dawn & Simon Morris
 Chandlers
 Aldworth
 Reading
 West Berkshire
 RG8 9RU

JOB TITLE:

3 Bay Garage

DRAWING TITLE:
 Proposed Plans

For Planning Only Not Construction

DRAWN BY: BRC

DATE: 22nd June 2021

Rev	Date	Comment

Drawing No. MORRISRG89RU/02 Revision

SCALE: 1:100 @ A3