



Ground Floor



First Floor

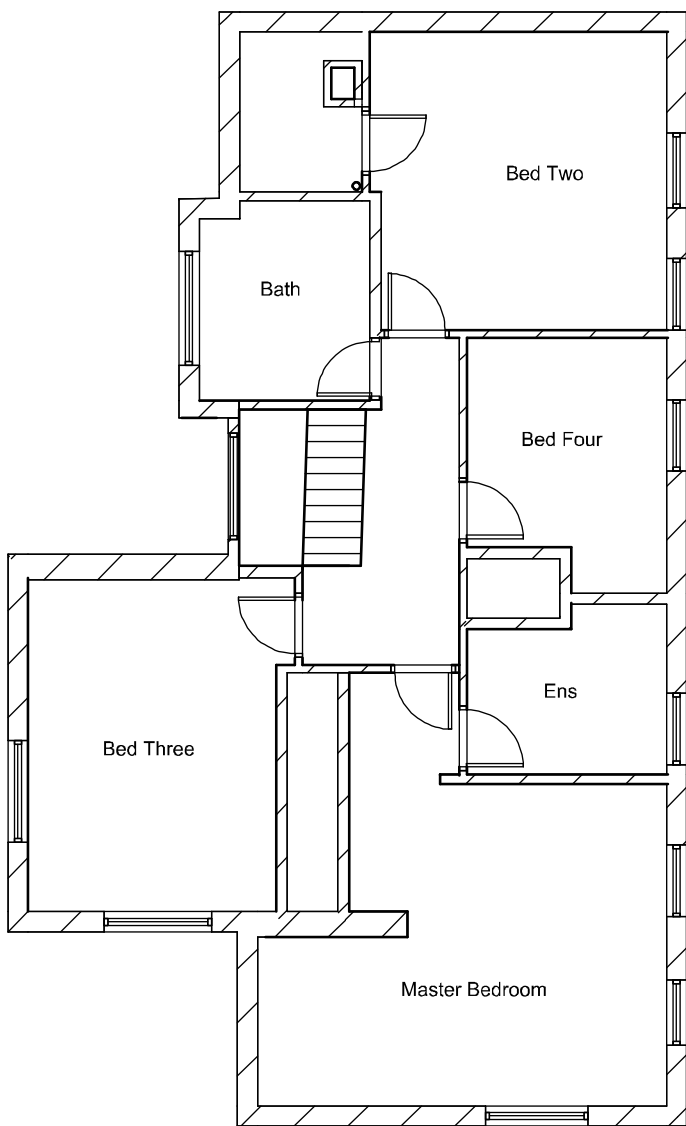

No.	Date	Revision	Initial

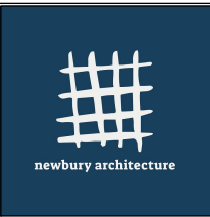

Tel: 0795 102 7478
www.newburyarchitecture.com

Project

Extensions and Alterations at
Larkhill, Ambury Road
Aldworth

Client

Mr and Mrs Woods

Drawing

Existing Plans

Scale 1:100 Drawn AJS

Checked Date MAY 20

Drawing No.

WOO 31/110

This drawing and design is copyright and must not be reproduced in part or in whole without prior written consent. Contractors must verify all dimensions on site before commencing work or preparing shop drawings.