




Ground Floor

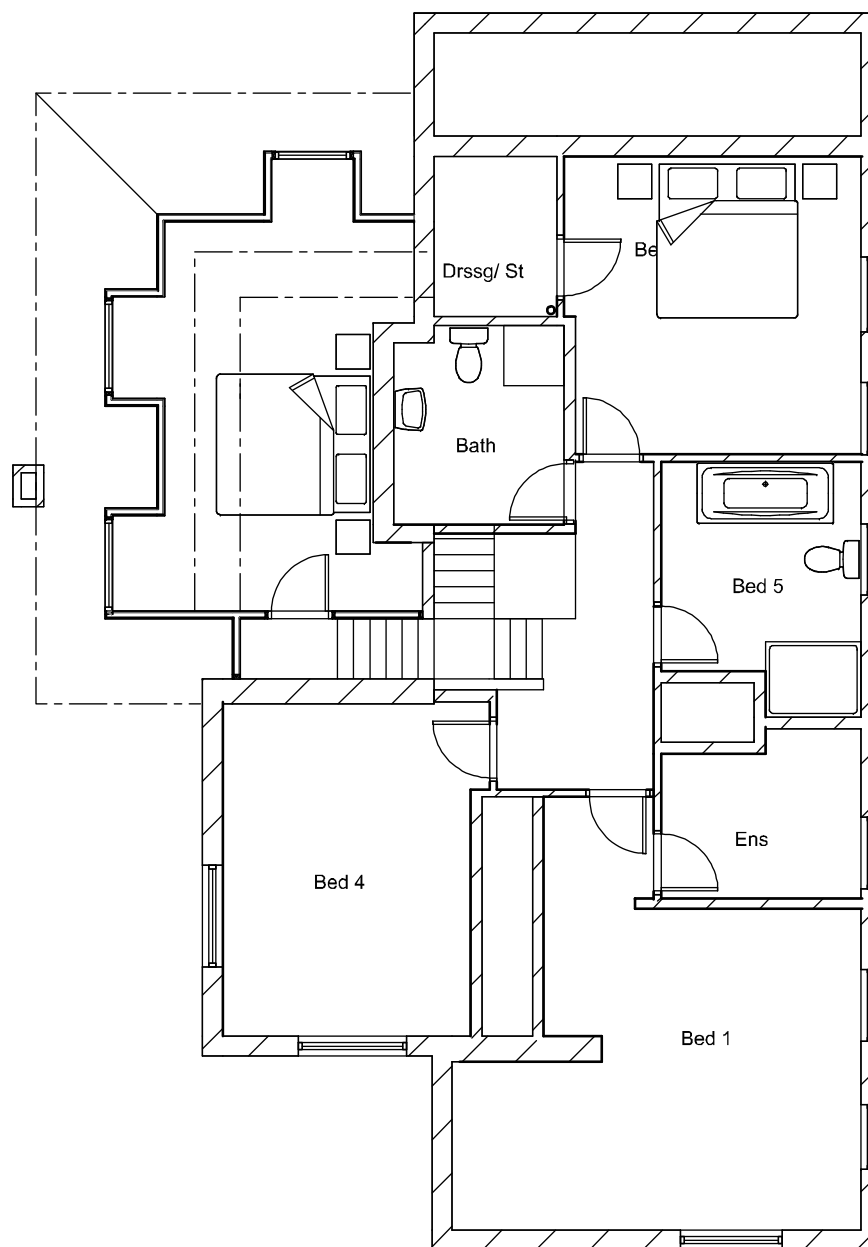

First Floor

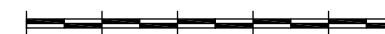

B	Nov 20	Scheme reduced further	AjS
A	Aug 20	Scheme reduced	AjS
No.	Date	Revision	Initial

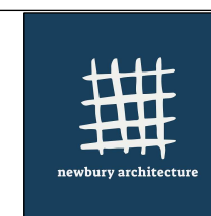

Tel:0795 102 7478
www.newburyarchitecture.com

Project

Extensions and Alterations at
Larkhill, Ambury Road
Aldworth

Client

Mr and Mrs Woods

Drawing

Proposed Plan

Scale 1:100 Drawn **AJS**

Checked Date **MAY 20**

Drawing No.

WOO 31/111B

This drawing and design is copyright and must not be reproduced in part or in whole without prior written consent. Contractors must verify all dimensions on site before commencing work or preparing shop drawings.