



DC
JUN . 20

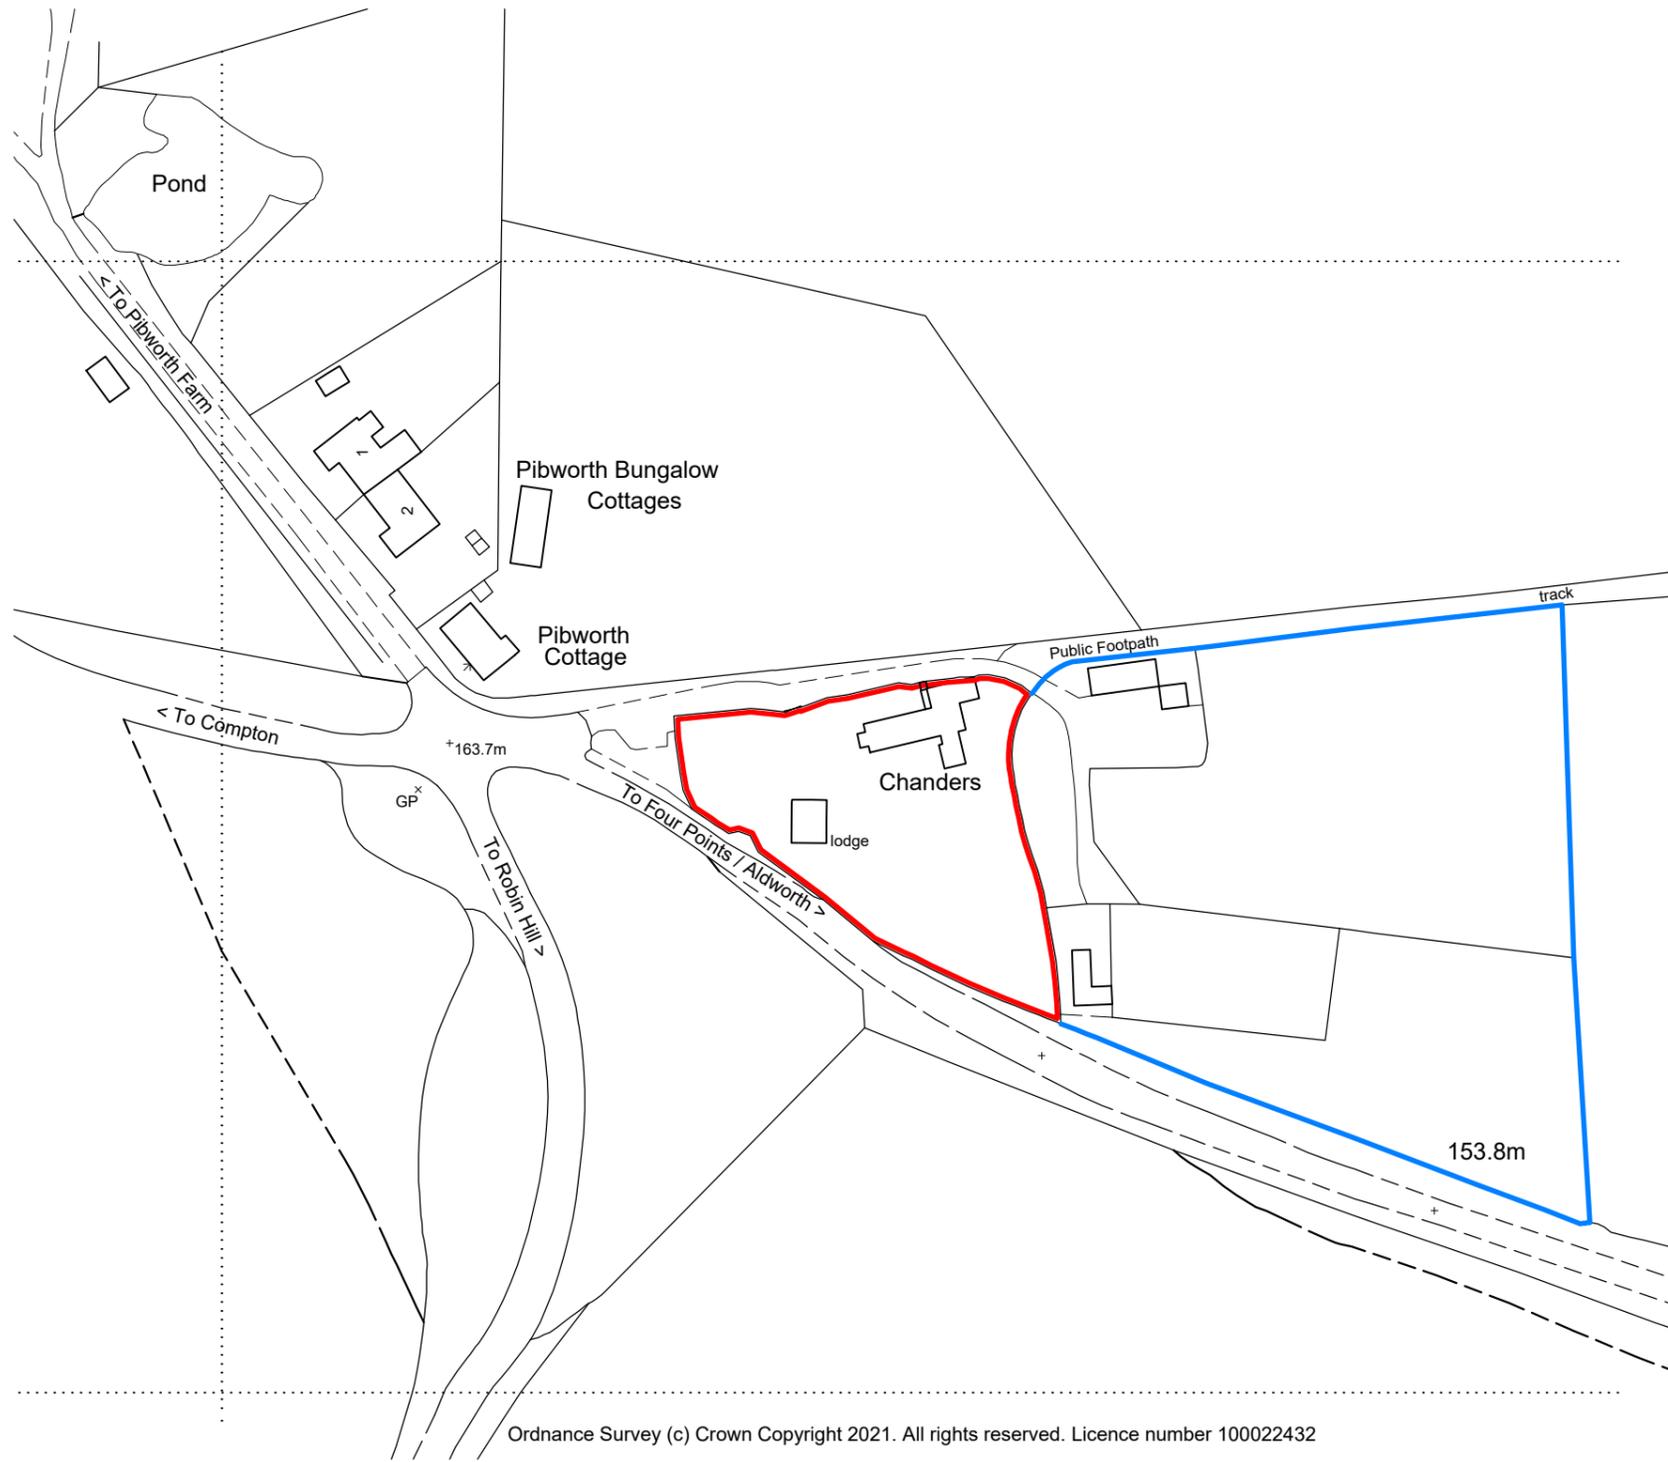

Ordnance Survey (c) Crown Copyright 2021. All rights reserved. Licence number 100022432

SITE LOCATION PLAN
SCALE 1:1250

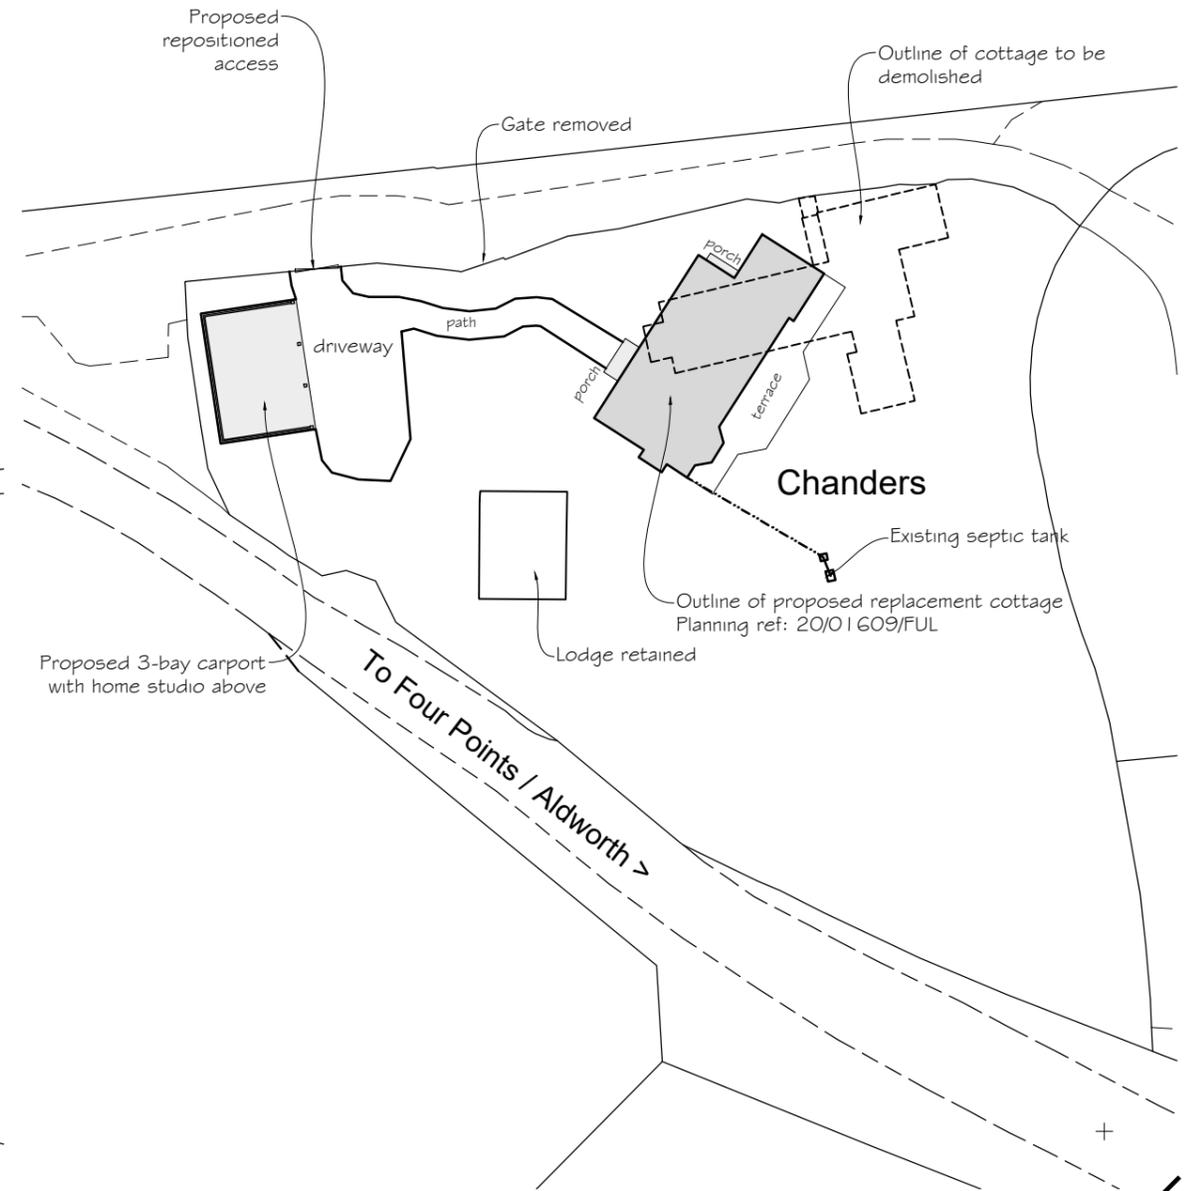

BLOCK PLAN
SCALE 1:500



PROJECT
CHANDERS, ALDWORTH, RG8 9RU

REVISION	DATE	AMENDMENTS
D	JUNE.21	3-BAY CARPORT WITH HOME STUDIO ADDED

SCALE BAR - 1:1250 0 10 20 30 40 50m 10 20 25m - 1:500

SITE LOCATION & BLOCK PLAN
MATHEWSON WATERS ARCHITECTS
 1:1250/ 1:500 @ A3
 The Old Surgery
 Crowle Road · Lambourn
 Berkshire · RG17 8NR
 enquiries@mw-architects.co.uk
 01488 731231
 www.mw-architects.co.uk
 RIBA #
 1962 · 100D

ALL FIGURED DIMENSIONS ARE TO BE TAKEN IN PREFERENCE TO SCALED DIMENSIONS AND ANY INACCURACIES ARE TO BE REPORTED TO THE ARCHITECT. DIMENSIONS TO BE CHECKED ON SITE BEFORE ANY WORK IS PUT IN HAND OR PREFABRICATED. COPYRIGHT OF THIS DRAWING IS RETAINED BY THE ARCHITECT AND IT MUST NOT BE REPRODUCED WITHOUT THEIR WRITTEN CONSENT.