


DC
JUNE.21



NORTH WEST ELEVATION



SOUTH WEST ELEVATION

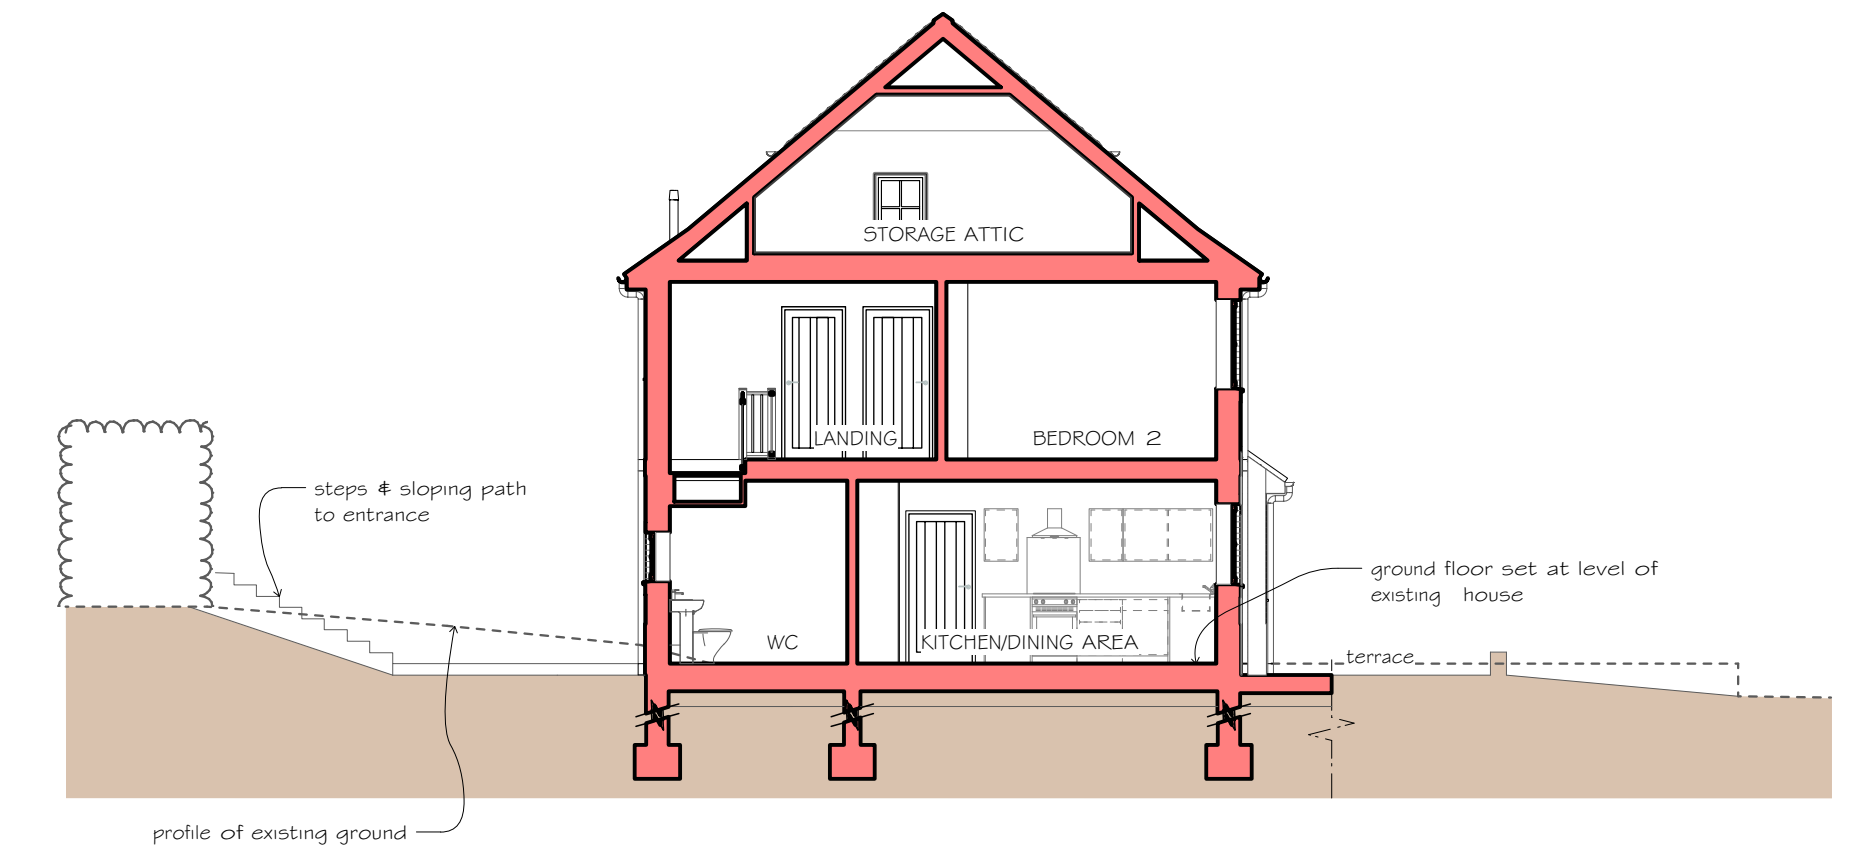


SECTION




SOUTH EAST ELEVATION




NORTH EAST ELEVATION

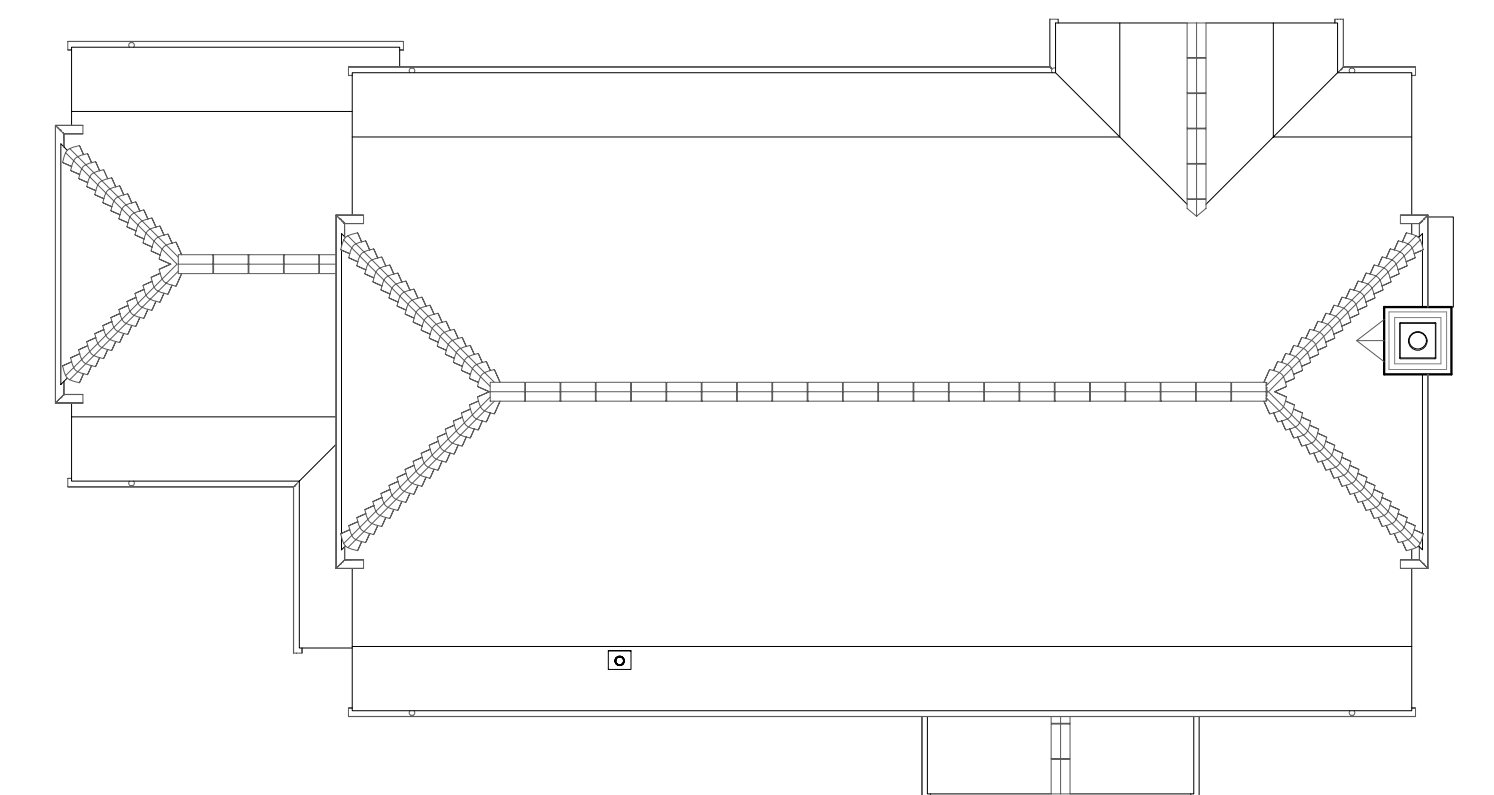


ROOF PLAN

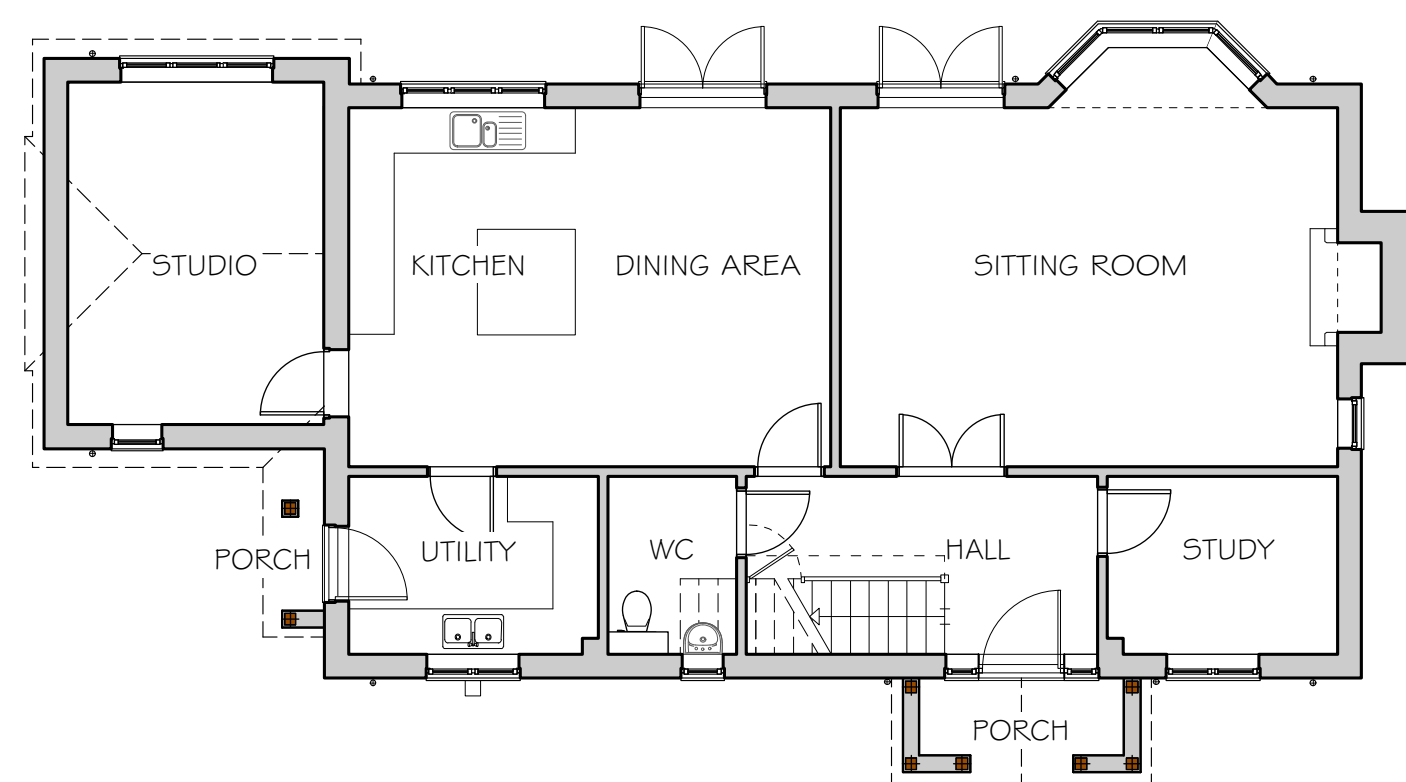


GROUND FLOOR PLAN

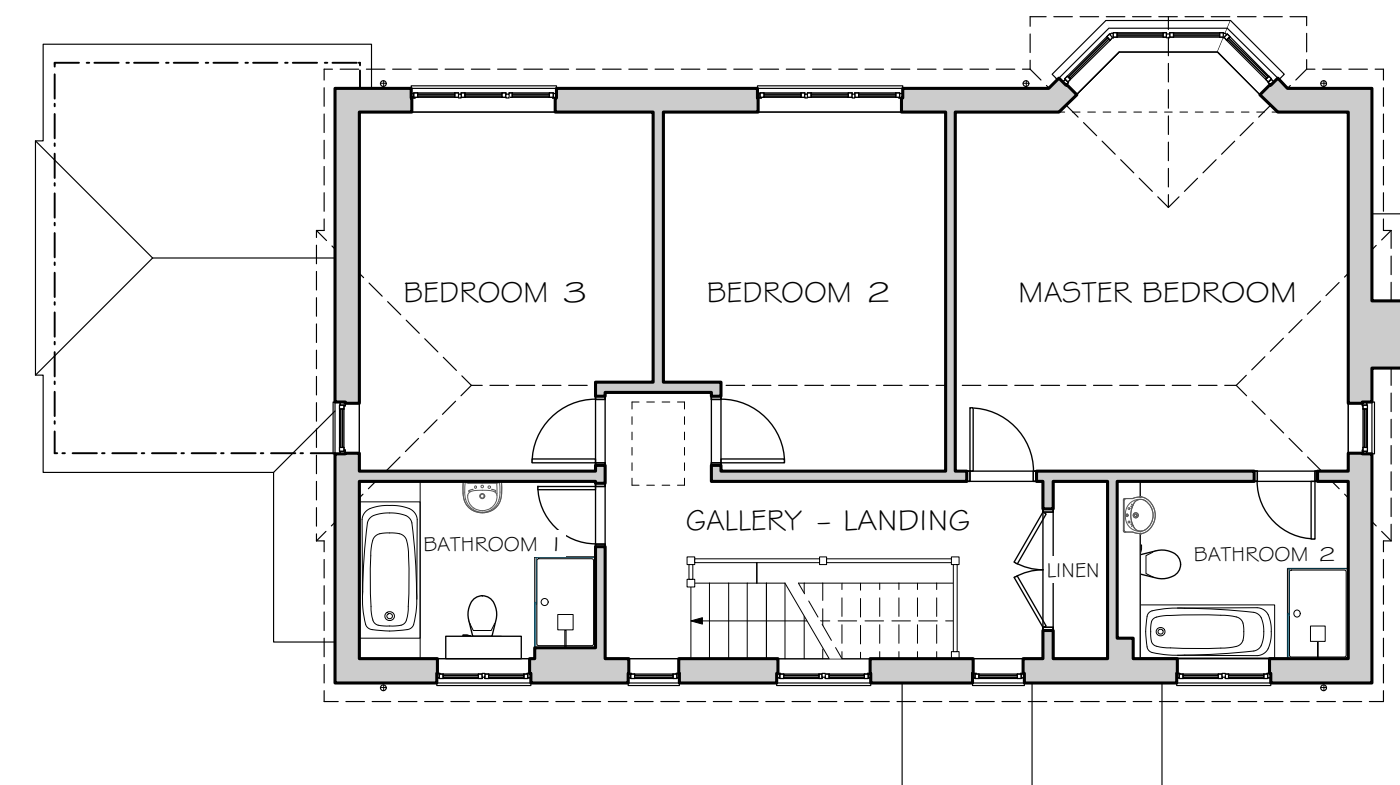

FIRST FLOOR PLAN

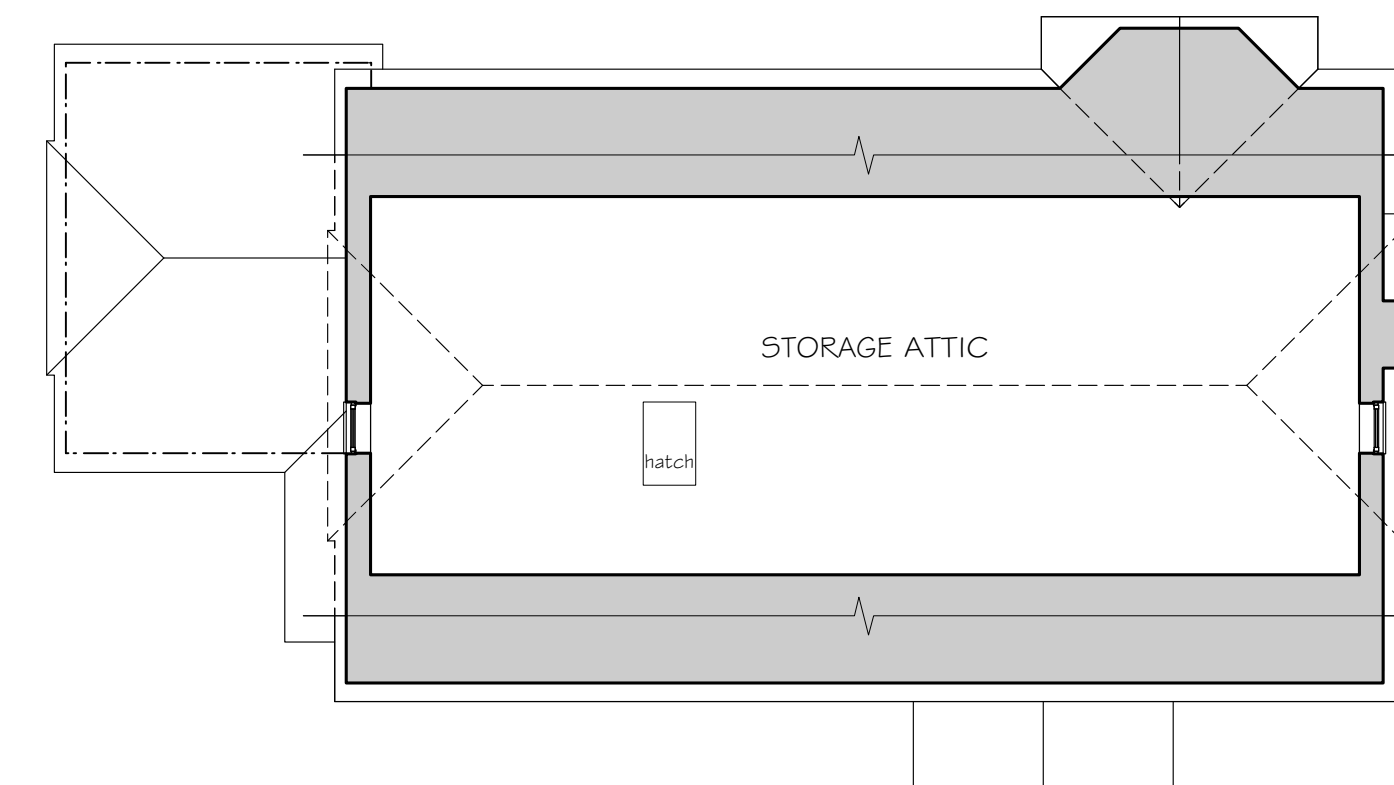

ATTIC FLOOR PLAN

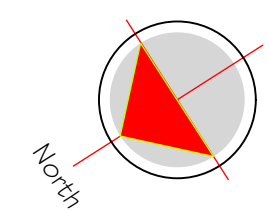

PROJECT

CHANDERS, ALDWORTH, READING, RG8 9RU

REVISION	DATE	AMENDMENTS
A	JUNE.21	
0	1	2
3	4	5
6	7	8
9	10	m

SCALE BAR - 1:100

PROPOSED FLOOR & ROOF PLANS, 1:100 @ A1
ELEVATIONS & SECTION
MATHEWSON WATERS ARCHITECTS
The Old Surgery
Crowle Road - Lambourn
Berkshire - RG17 8NR
enquiries@mw-architects.co.uk
01488 73131
www.mw-architects.co.uk
RIBA #101A
1962 101A

ALL FIGURED DIMENSIONS ARE TO BE TAKEN IN PREFERENCE TO SCALED DIMENSIONS AND ANY INACCURACIES ARE TO BE REPORTED TO THE ARCHITECT. DIMENSIONS TO BE CHECKED ON SITE BEFORE ANY WORK IS PUT IN HAND OR PREFABRICATED. COPYRIGHT OF THIS DRAWING IS RETAINED BY THE ARCHITECT AND IT MUST NOT BE REPRODUCED WITHOUT THEIR WRITTEN CONSENT.